




平面図 S=(1/10)

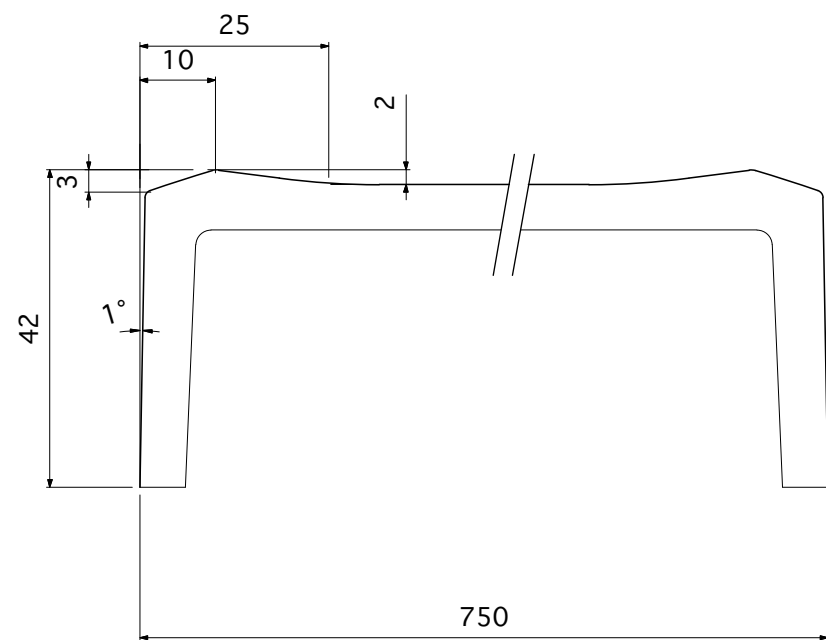

A-A断面 S=(1/1)

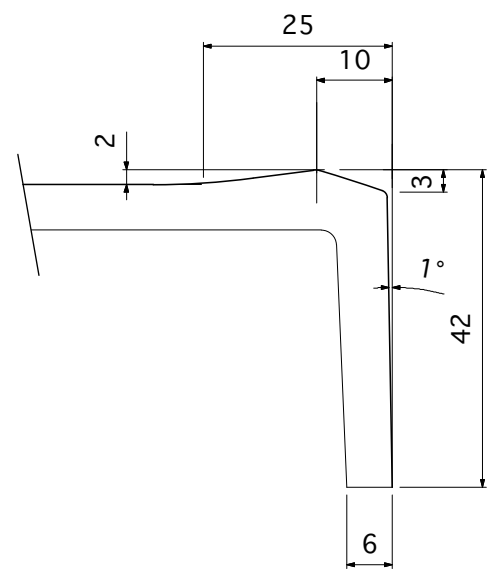

B-B断面 S=(1/1)

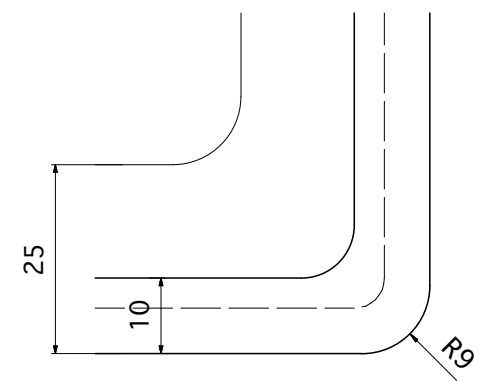

C部詳細図 S=(1/1)

製品名	YFB750カウンター	縮尺	1/1 1/10
-----	-------------	----	----------

**吉本産業株式会社**