
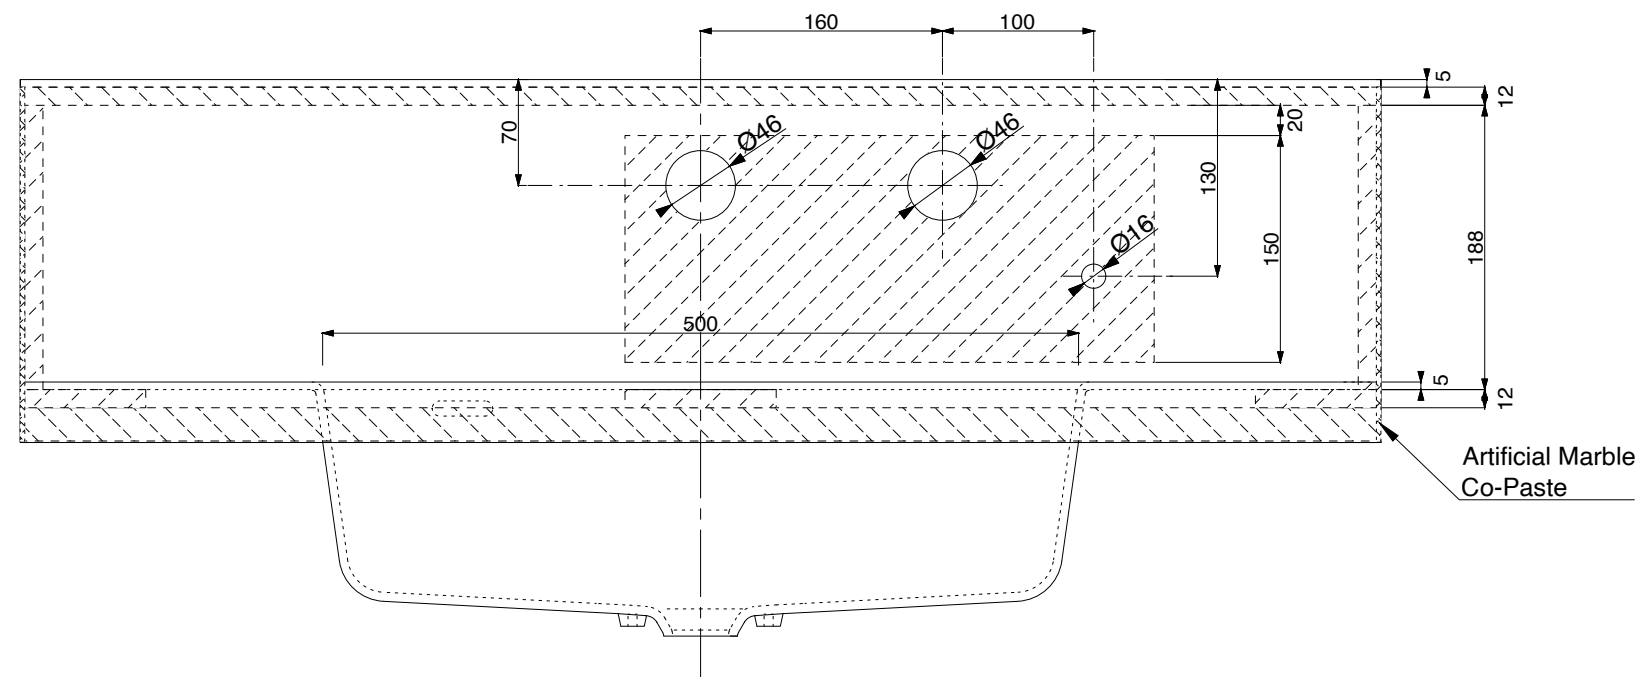



Number of Intermediate Backing  
300 Over~599 1Sheet (Basic 80mm Width)

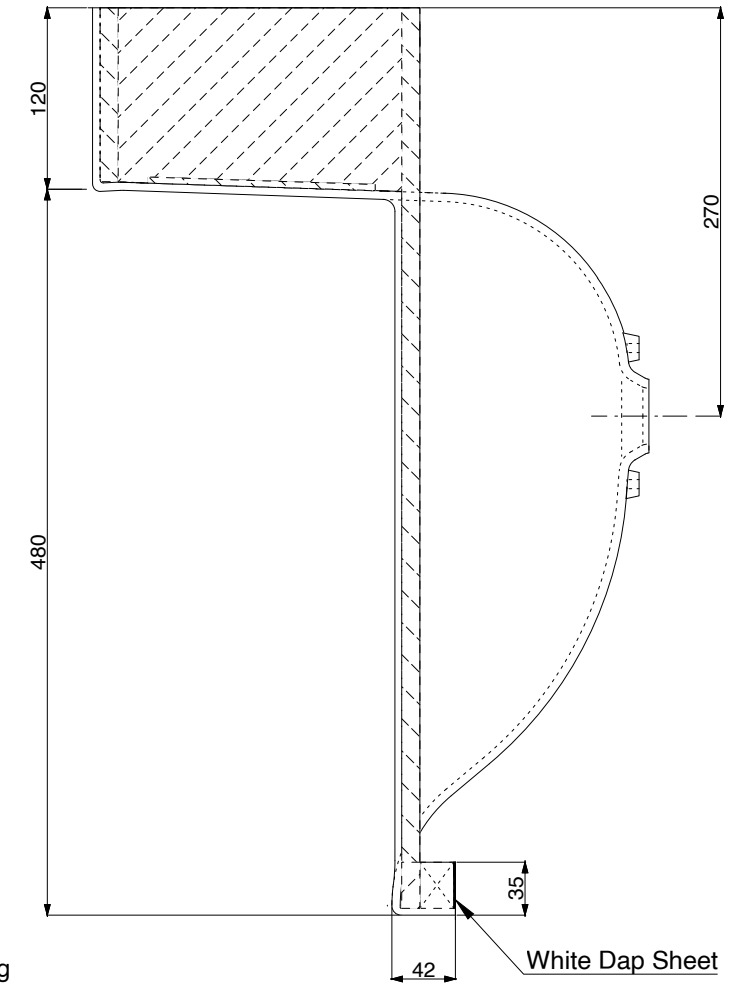

Single Shower Mixer Tap	MLZ594MME
Drain Plug	DHW2PMU2PL,SL Combined Pipe

Backing Material	Plywood (White Makeup)
------------------	------------------------

TITLE	Washbasin Counter Backing Standard Processing Drawing		
PRODUCT NAME	DH (W900)		
	SCALE	1/5	
	DRAWING NUMBER	BHcP-2302222	