
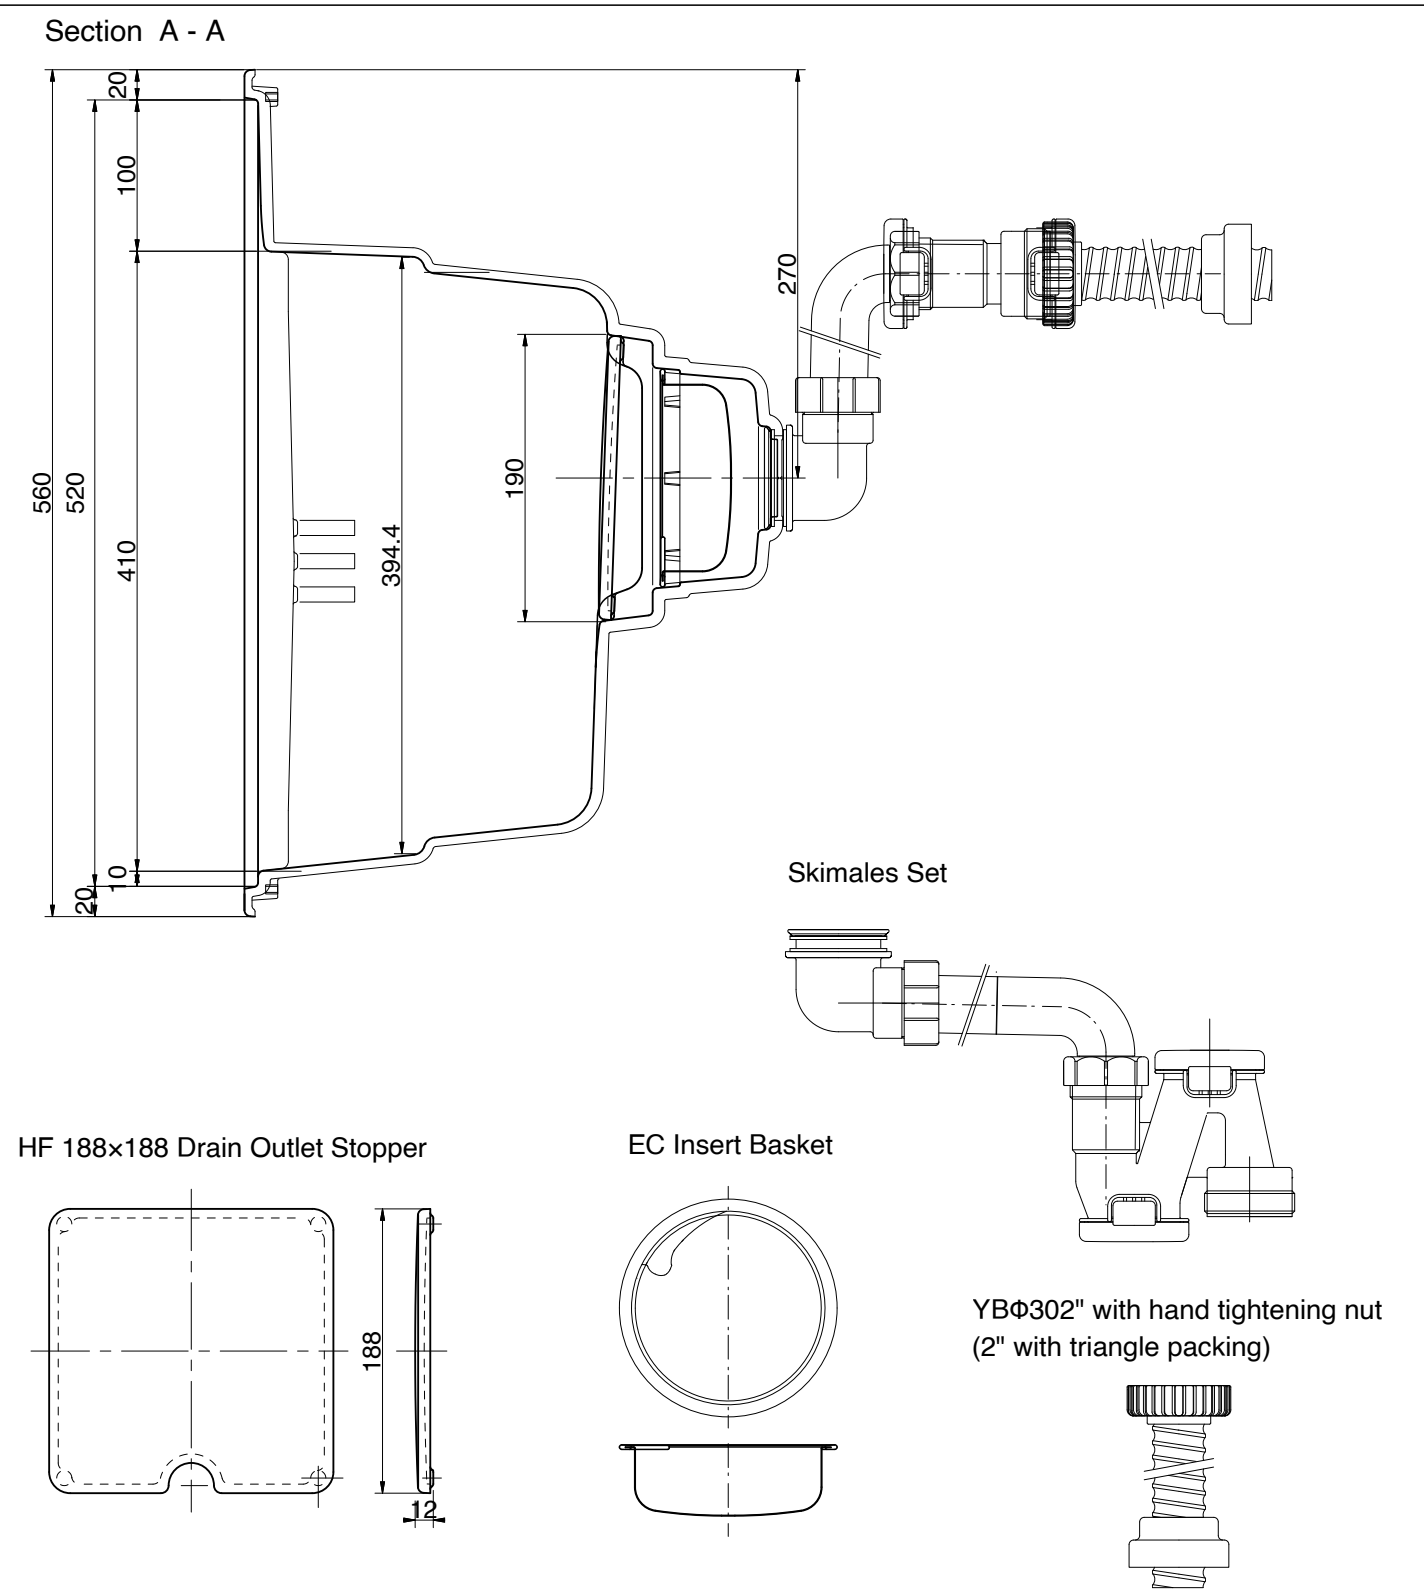


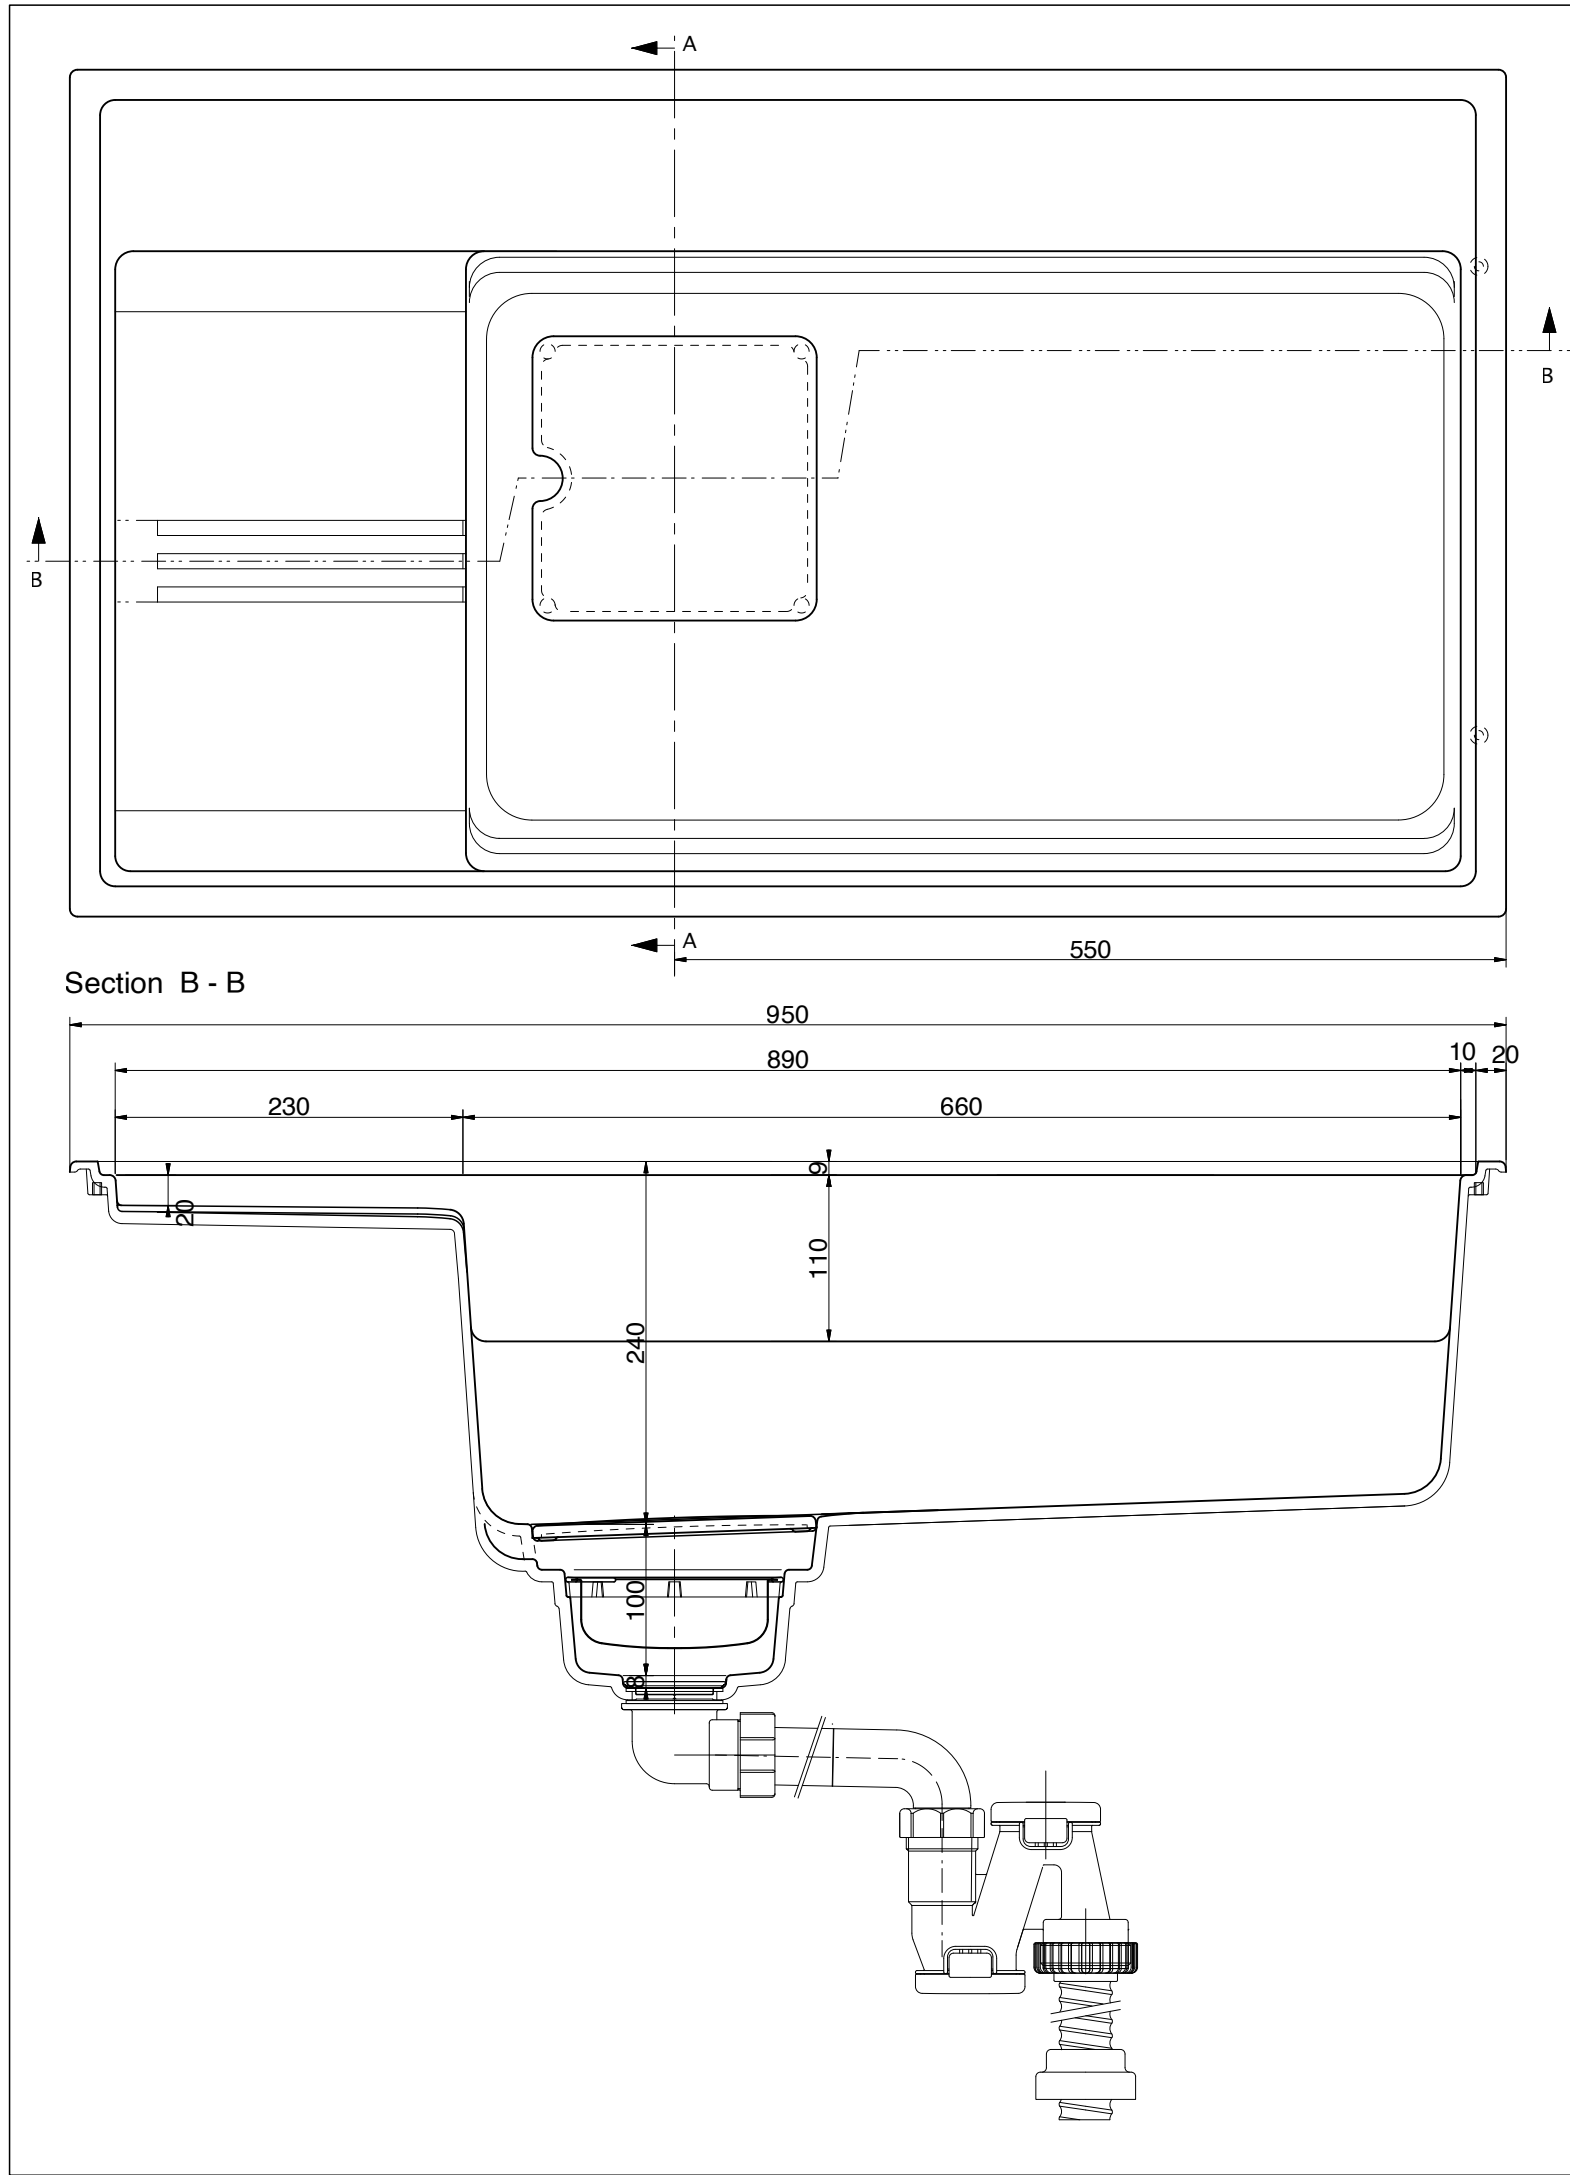

Sink	HS950	CRYSTAL SURFACE (High Hardness Artificial Marble)
Drain Outlet Stopper	HF 188x188 Drain Outlet Stopper	CRYSTAL SURFACE (High Hardness Artificial Marble)
Drain Net	EC Insert Basket	
Drain Plug	Skimaless Set	
Drainage Pipe	YBΦ302" with hand tightening nut (2" with triangle packing)	

TITLE	Sink Technical Drawing	
PRODUCT NAME	HS950	
	SCALE	1/5
	DRAWING NUMBER AC-2304151	