



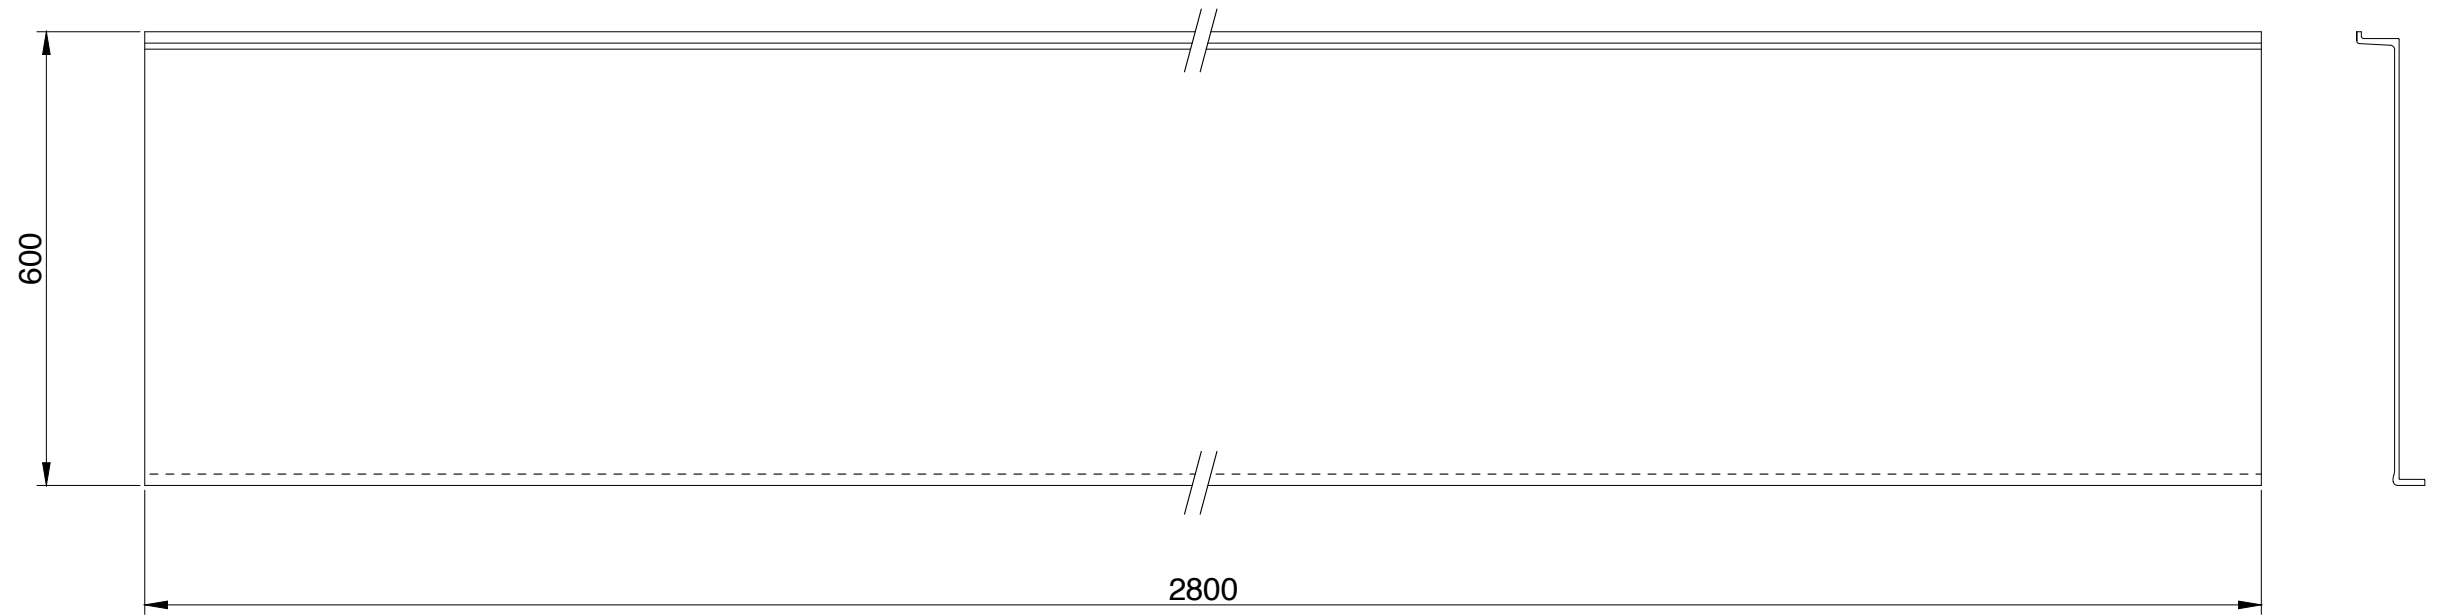

Plan S=(1/10)

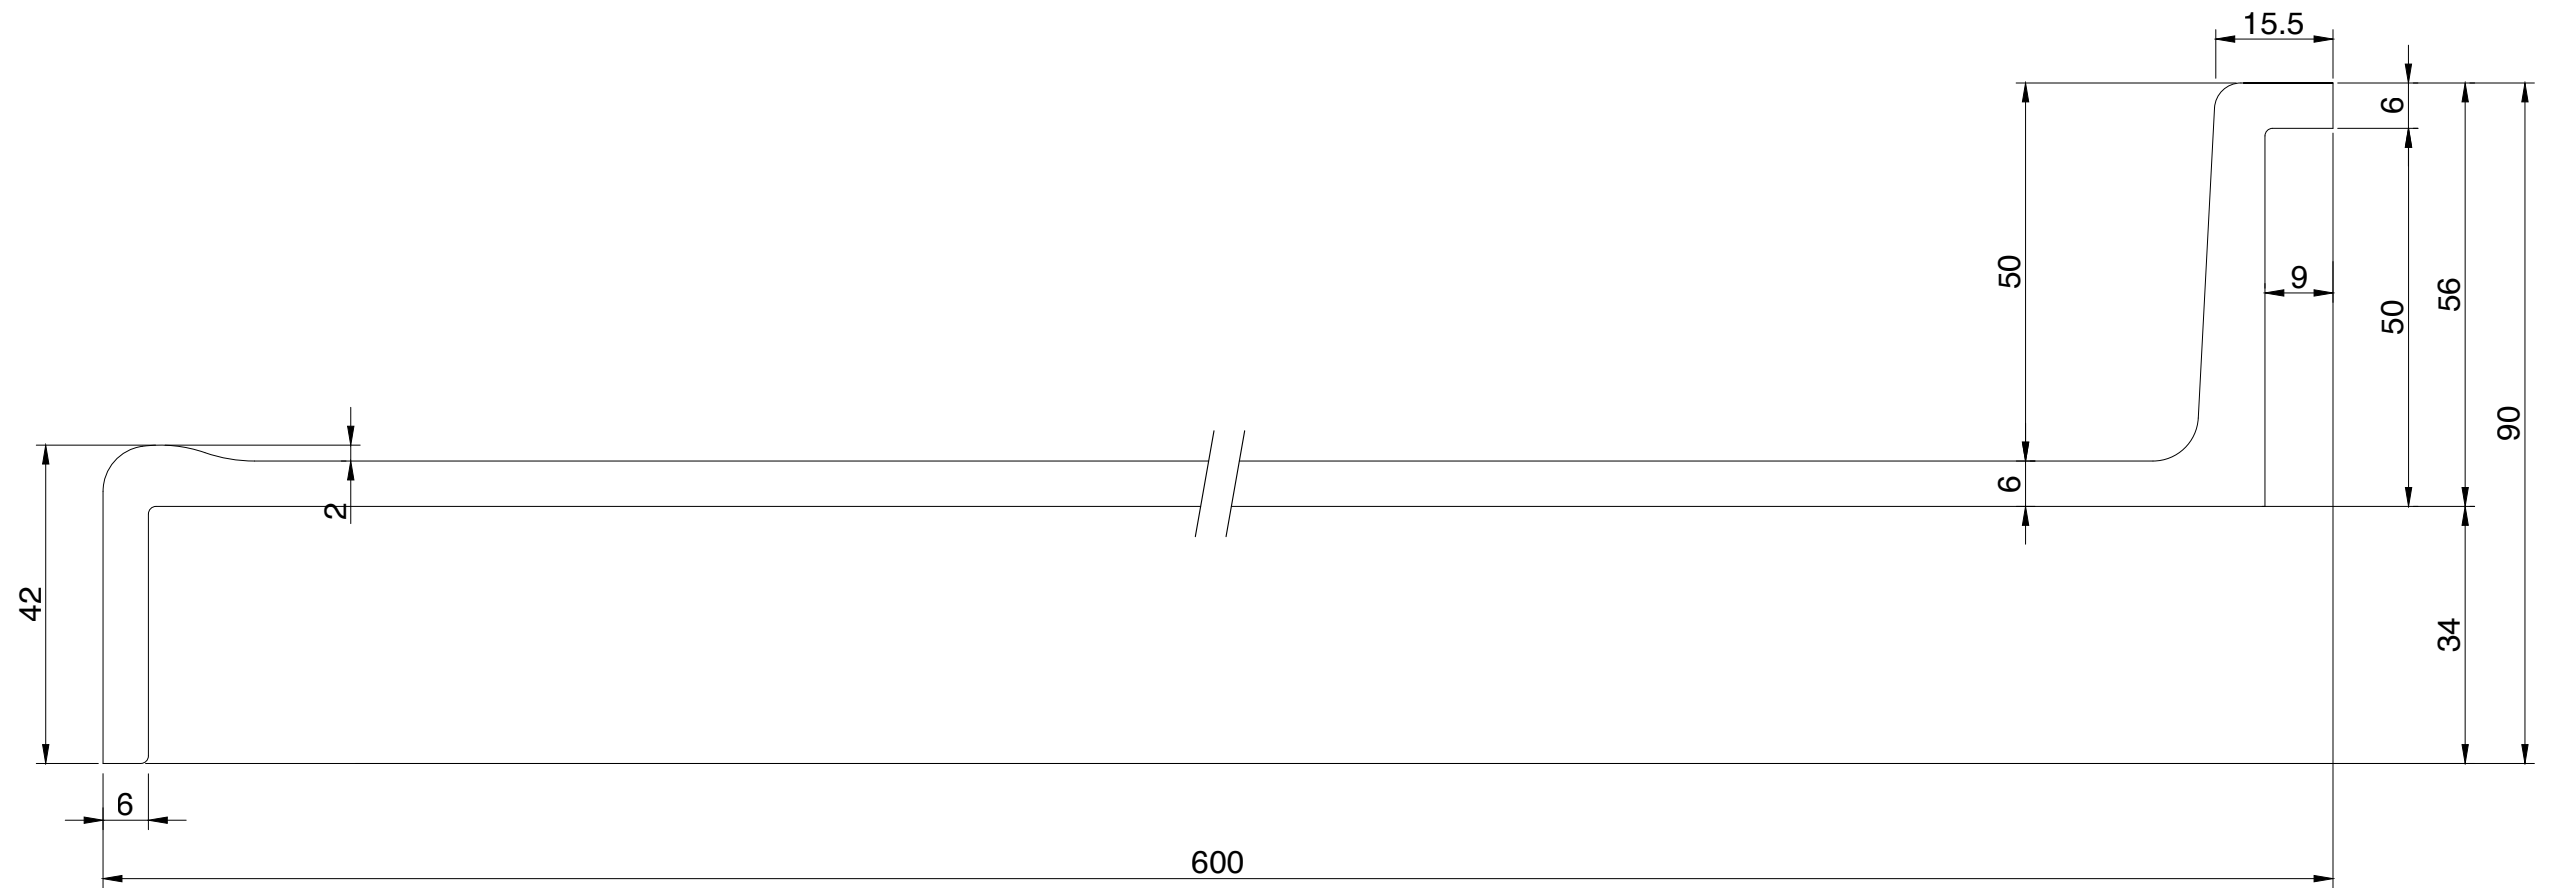

Section S=(1/1)

TITLE		Type Counter	
PRODUCT NAME		SV	
		SCALE	1/1 1/10
		DRAWING NUMBER	
		AC-2303031	